

2008/0940

2008/0940

Note:
All dimensions must be checked on site
and not scaled from this drawing.

ELMBRIDGE BOROUGH COUNCIL
TOWN PLANNING DIVISION

FILE TO REG No.

ACKD RECEIVED
13 MAR 2008
Replied

A Date Revision

© copyright

Client

Job Title

BROOKLANDS
MUSEUM TRUST.
WEYBRIDGE.

Drawing Title

VISITORS CENTRE

Scale

Date



Drawn by

Drg. No.

822/5

Rev.

8

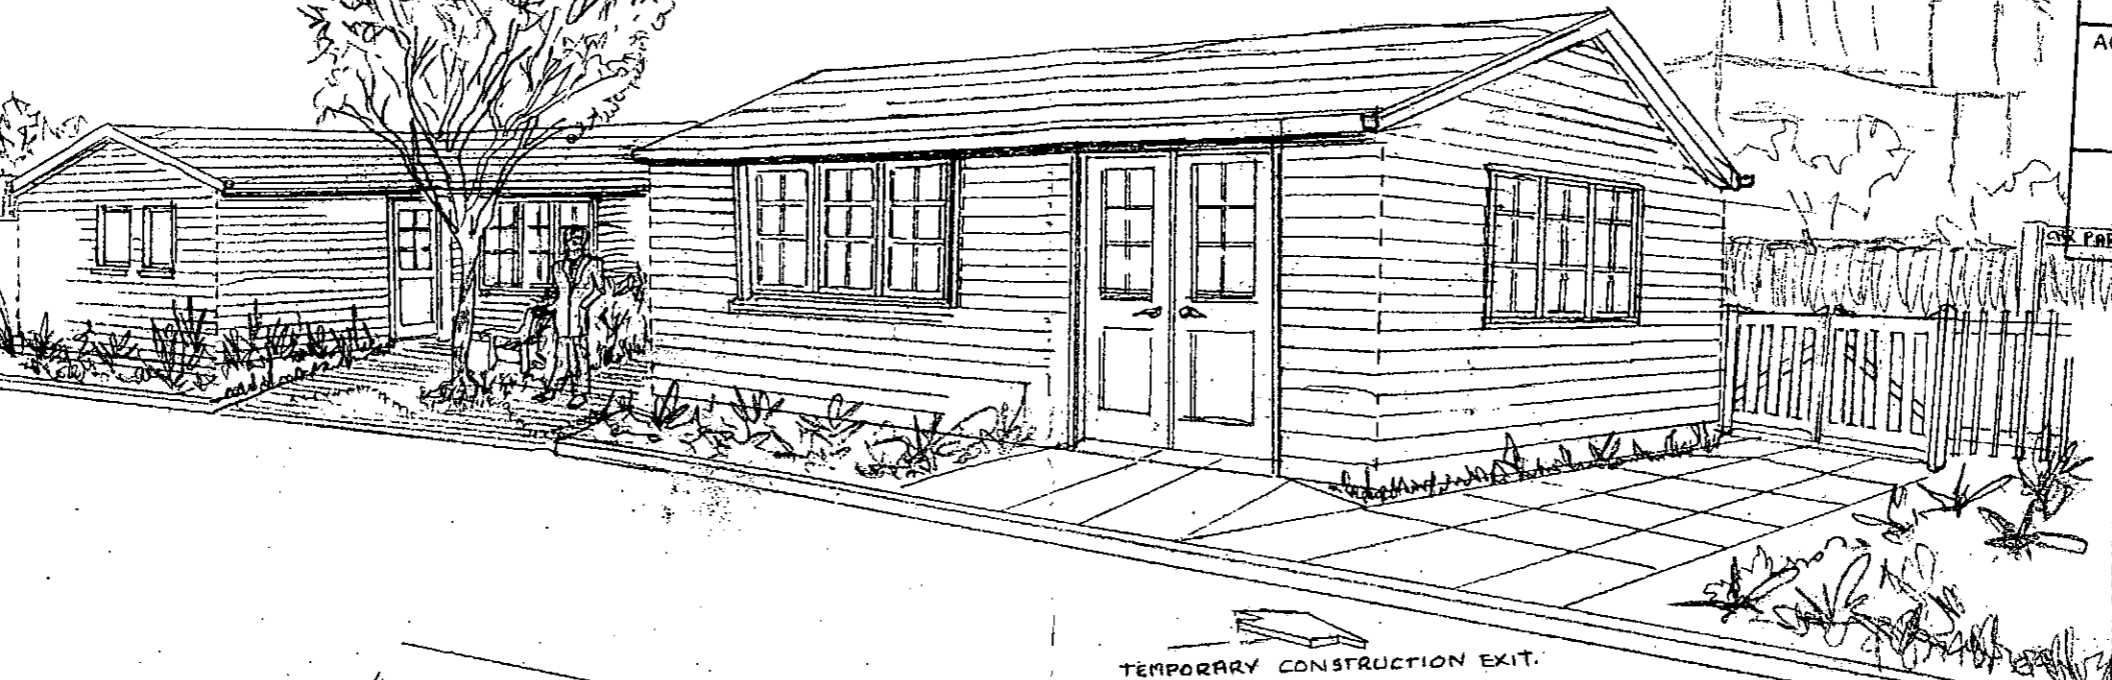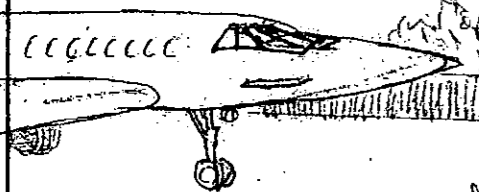

TEMPORARY CONSTRUCTION EXIT.

